



SHED

RECORDED IN VOLUME 263, PAGE 829


TAX KEY NO. 62-26-740

FENCE

INGRESS/EGRESS EASEMENT ALONG
EXISTING GRAVEL DRIVE. (NO WIDTH
GIVEN) RECORDED IN VOLUME 418,
PAGE 608

BM A: 6" SET 1' ABOVE GROUND
LEVEL IN WEST FACE OF POWER POLE
ELEV. = 1165.32'

BEARINGS REFERENCED TO THE
WISCONSIN STATE PLANE COORDINATE
SYSTEM - SOUTH ZONE


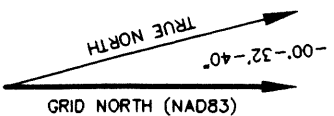


- LEGEND -

- = 3/4"x24" IRON REBAR SET
 □ = 8" NAIL SET
 ⊕ = COUNTY MONUMENT FOUND
 ⚡ = POWER POLE
 ■ = TELEPHONE PEDESTAL
 ⚡ = ELECTRIC TRANSFORMER/METER

– TOWER BASE –

Latitude: 43°-25'-55.68"
Longitude: 90°-47'-33.13"
(North American Datum of 1983/91)
Elevation: 1157.77'
(National Geodetic Vertical Datum of 1929)

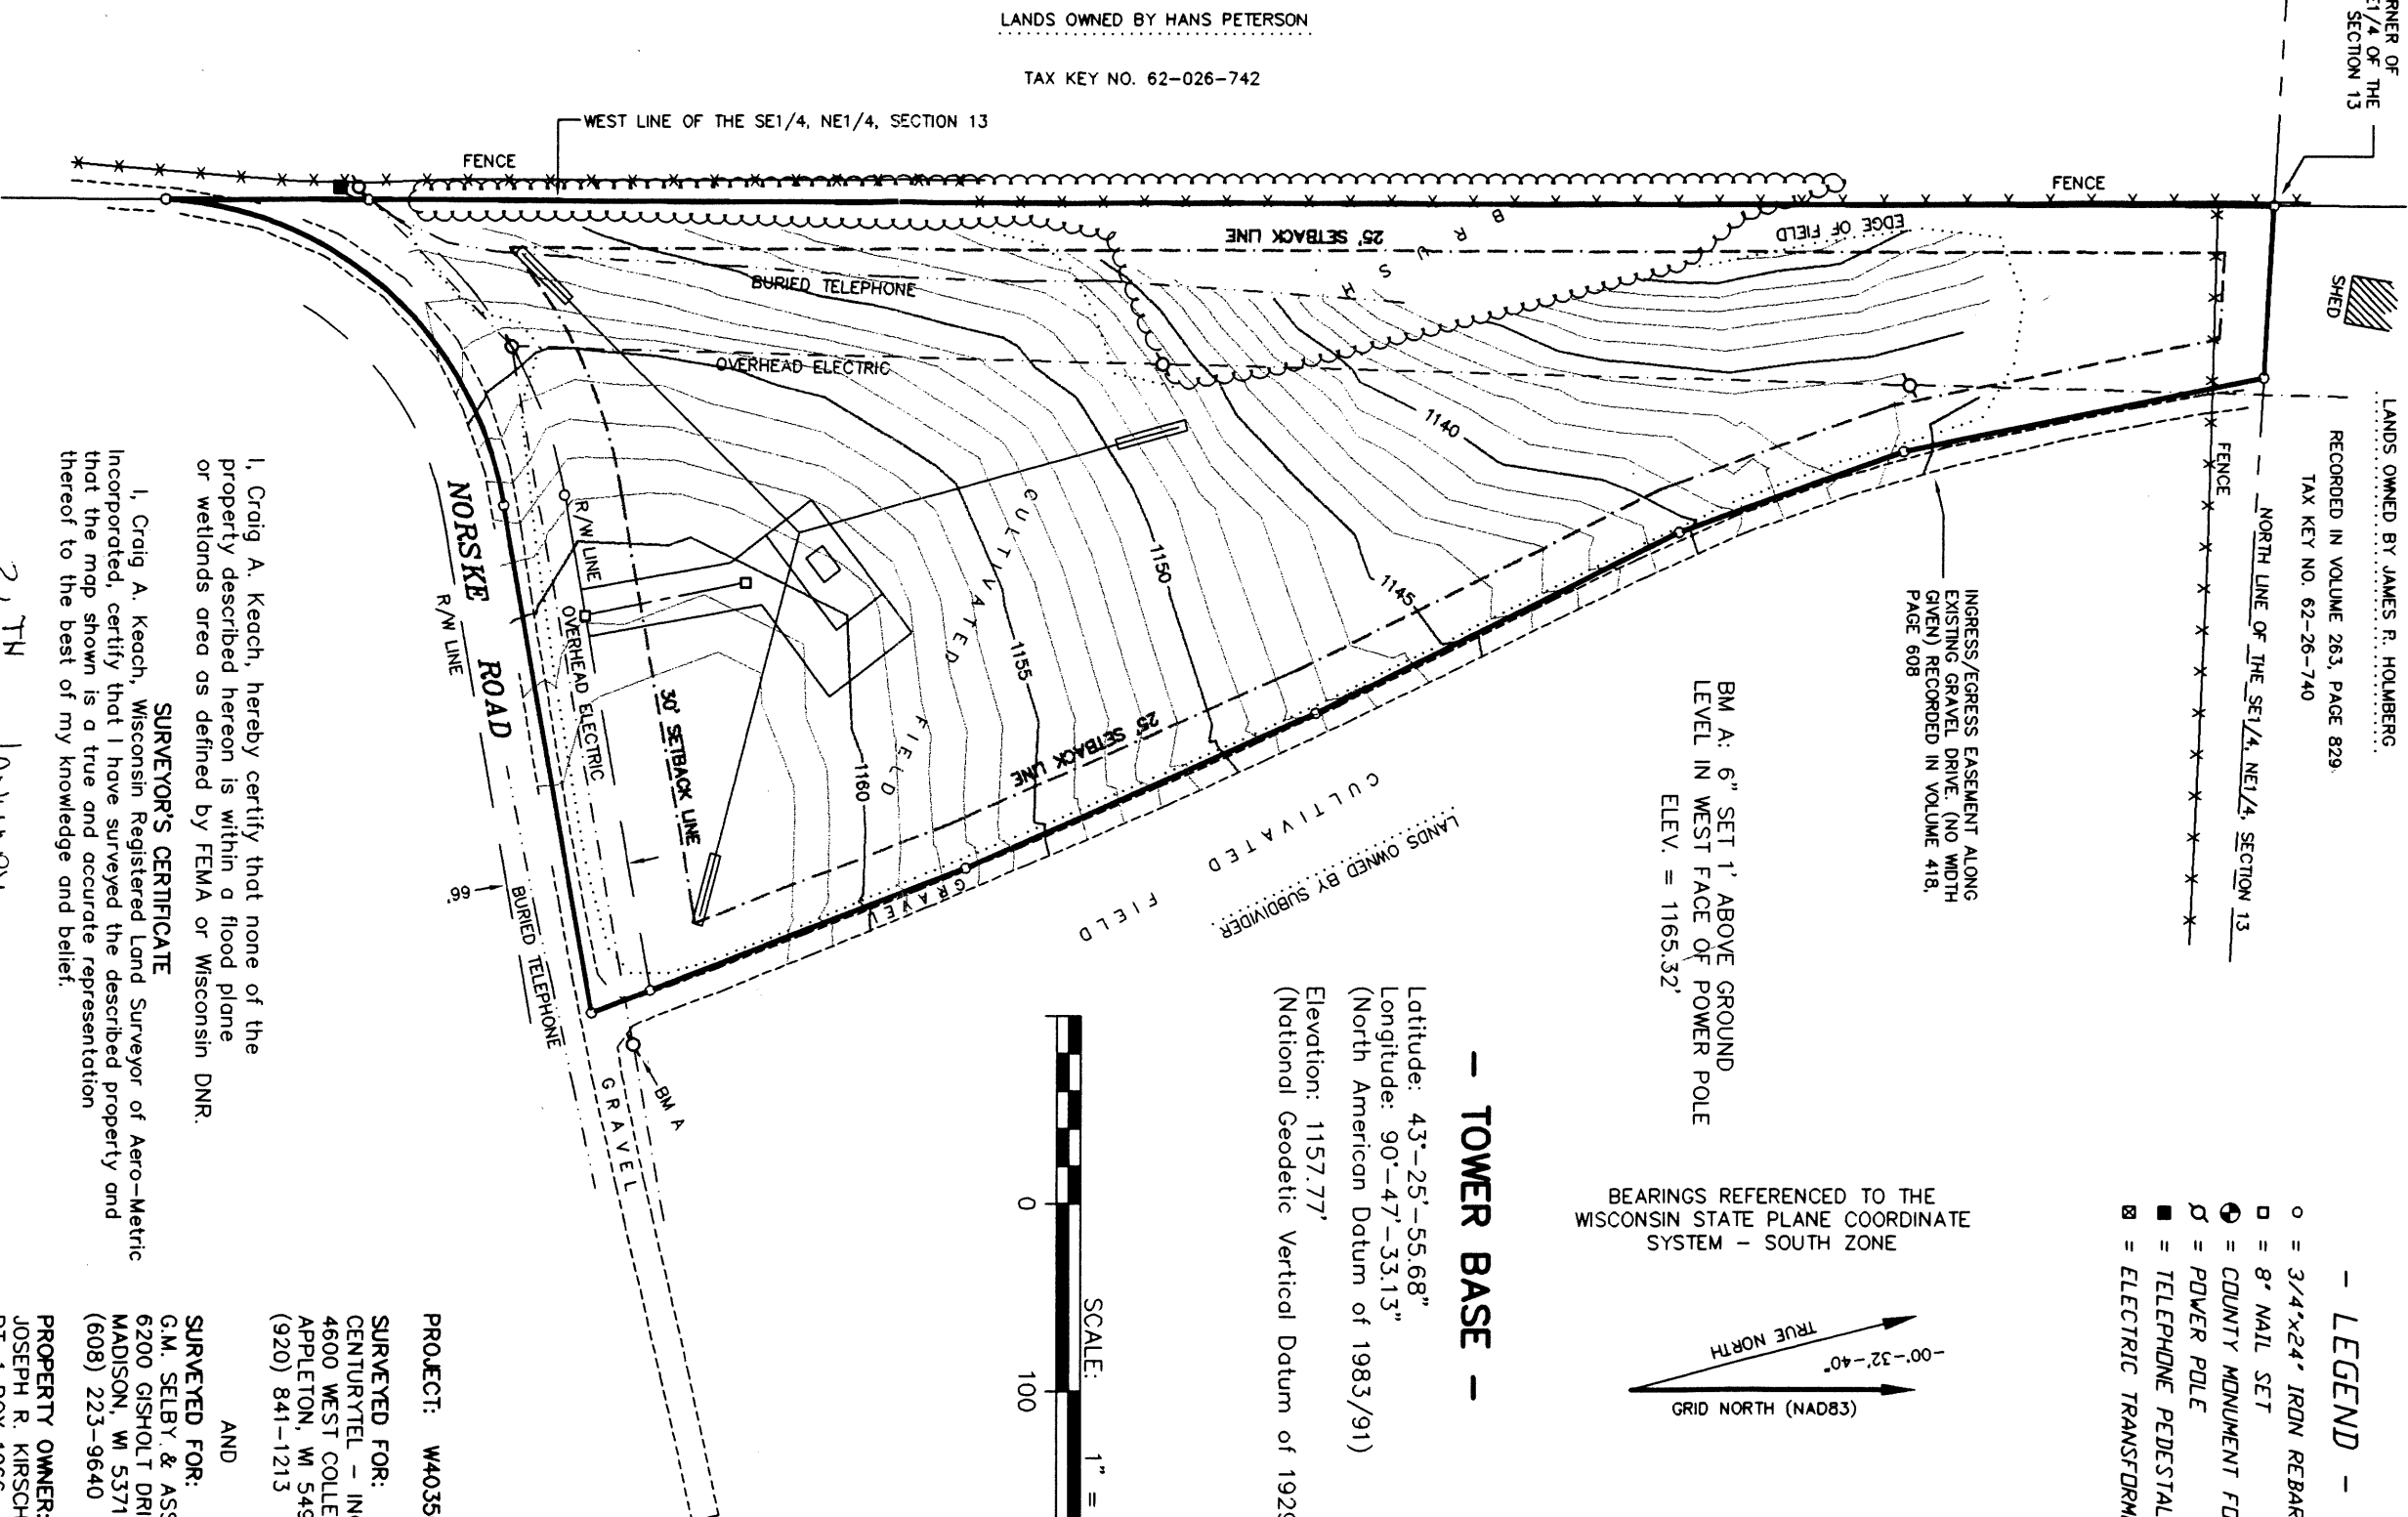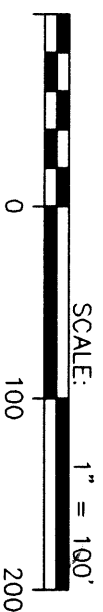

I, Craig A. Keach, hereby certify that none of the property described hereon is within a flood plane or wetlands area as defined by FEMA or Wisconsin DNR.

SURVEYOR'S CERTIFICATE


I, Craig A. Keach, Wisconsin Registered Land Surveyor of Incorporated, certify that I have surveyed the described property that the map shown is a true and accurate representation thereof to the best of my knowledge and belief.

SURVEYOR'S CERTIFICATE

I, Craig A. Keach, Wisconsin Registered Land Surveyor of Aero-Metric Incorporated, certify that I have surveyed the described property and that the map shown is a true and accurate representation thereof to the best of my knowledge and belief.

Dated this 26TH day of JANUARY, 1999

WISCONSIN REGISTERED LAND SURVEYOR
Craig A. Keach, S-2333

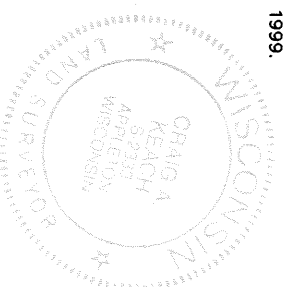

PROPERTY ADDRESS:
NORSKE ROAD, READSTOWN, WI 54562
TAX KEY NO. 62-026-743

SURVEYED FOR:
G.M. SELBY & ASSOCIATES
6200 GISHOLT DRIVE, SUITE 207
MADISON, WI 53713
(608) 223-9640

PROPERTY OWNER:
JOSEPH R. KIRSCH
RT. 1 BOX 1066
READSTOWN, WI 54562

PROJECT: W40350
SURVEYED FOR:
CENTURYTEL - INC.
4600 WEST COLLEGE AVENUE
APPLETON, WI 54915
(920) 841-1213

AND

SURVEYED FOR:
G.M. SELBY & ASSOCIATES
6200 GISHOLT DRIVE, SUITE 207
MADISON, WI 53713
(608) 223-9640

PROPERTY OWNER:
JOSEPH R. KIRSCH
RT. 1 BOX 1066
READSTOWN, W 54562

SITE SURVEY

FOR

CENTURYTEL - INC.

A PART OF THE SE1/4 OF THE NE1/4,
SECTION 13, T.11N., R.4W., TOWN OF
KICKAPOO, VERNON COUNTY, WISCONSIN

AERO-METRIC

Aero-Metric, Incorporated
Land Planning & Design Division
920-849-7708 800-472-5313 FAX (849-7709)
539 NORTH MADISON STREET CHILTON, WISCONSIN 53014

539 NORTH MADISON STREET CHILTON, WISCONSIN 53014

DWG. FILE: CTW40350 DATE: 12-15-98

PRJT. NO.: 2981119 REVISIONS:

DRAWN BY: S.F.S. CHECKED BY: C.A.K.

NOTEBOOK: P-200 PAGE(S): 65-69

SHEET 2 OF 3

D-635

Part of the Southeast Quarter (SE1/4) of the Northeast Quarter (NE1/4) of Section Thirteen (13), Township Eleven (11) North, Range Four (4) West, Town of Kickapoo, Vernon County, Wisconsin containing 241,381 square feet (5.542 acres) of land and being described by:

Commencing at the East Quarter (E1/4) Corner of said Section 13; thence N87°-18'-47"W 1310.38 feet along the South line of the NE1/4 of said Section 13 to the Southwest Corner of the SE1/4 of the NE1/4 of said Section 13; thence N00°-12'-41"E 212.02 feet along the West line of the SE1/4 of the NE1/4 of said Section 13 to the point of beginning; thence continuing N00°-12'-41"E 1128.85 feet along said West line to the Northwest Corner of the SE1/4 of the NE1/4 of said Section 13; thence S86°-45'-51"E 91.22 feet along the North line of the SE1/4 of the NE1/4 of said Section 13; thence S11°-22'-06"E 195.78 feet; thence S19°-36'-16"E 127.39 feet; thence S26°-15'-37"E 216.53 feet; thence S23°-45'-56"E 203.74 feet; thence S20°-55'-06"E 215.22 feet to a point on the Centerline of Norske Road; thence S79°-54'-03"W 275.35 feet along said Centerline; thence Southwesterly 261.58 feet along the arc of a curve to the left and being the Centerline of Norske Road, having a radius of 194.62 feet and a chord of which bears S41°-23'-48"W 242.33 feet to the point of beginning; being subject to any and all easements and restrictions of record.



I, Craig A. Keach, hereby certify that none of the property described hereon is within a flood plane or wetlands area as defined by FEMA or Wisconsin DNR.

SURVEYOR'S CERTIFICATE

I, Craig A. Keach, Wisconsin Registered Land Surveyor of Aero-Metric Incorporated, certify that I have surveyed the described property and that the map shown is a true and accurate representation thereof to the best of my knowledge and belief.

Dated this 26TH day of JANUARY, 1999.



Craig A. Keach
WISCONSIN REGISTERED LAND SURVEYOR
Craig A. Keach, S-2333

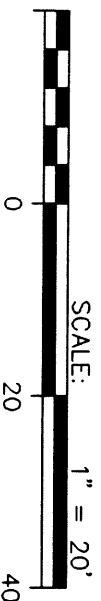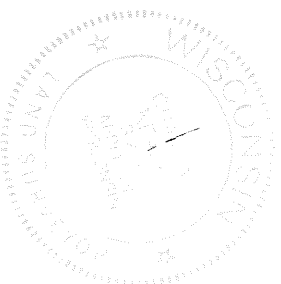


- LEGEND -

- = 3/4"x24" IRON REBAR SET
- = 8" NAIL SET
- ⊕ = COUNTY MONUMENT FOUND
- ⊗ = POWER POLE
- = TELEPHONE PEDESTAL
- ⊠ = ELECTRIC TRANSFORMER/METER

BEARINGS REFERENCED TO THE
WISCONSIN STATE PLANE COORDINATE
SYSTEM - SOUTH ZONE

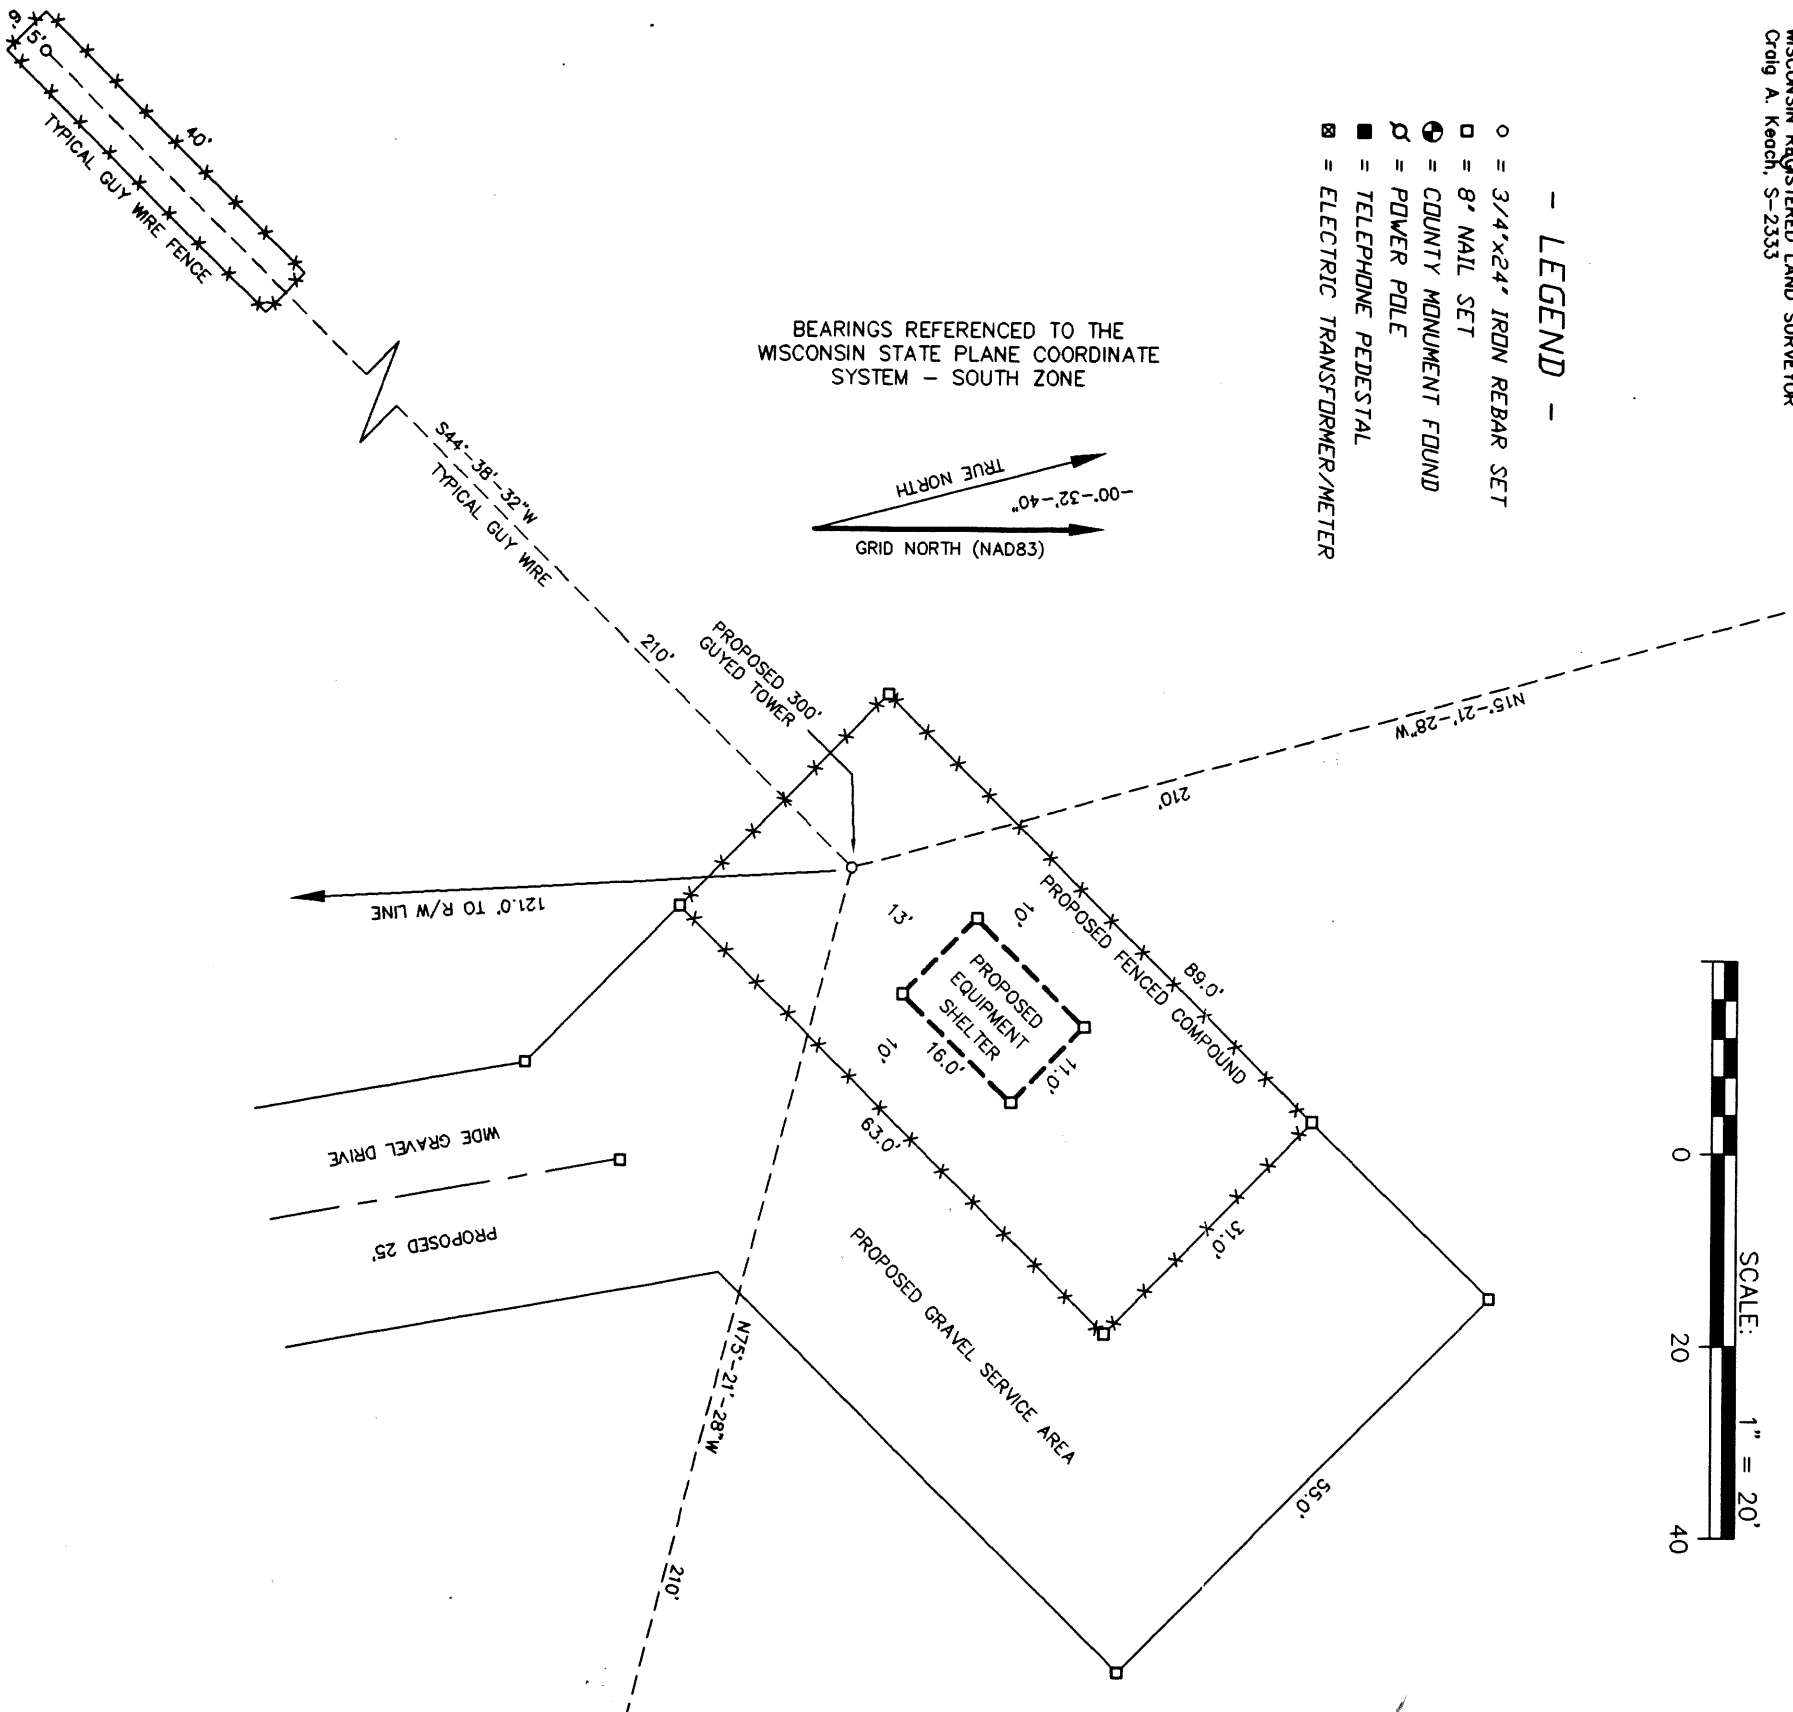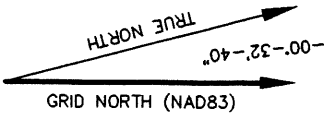

- LOCATION SKETCH -

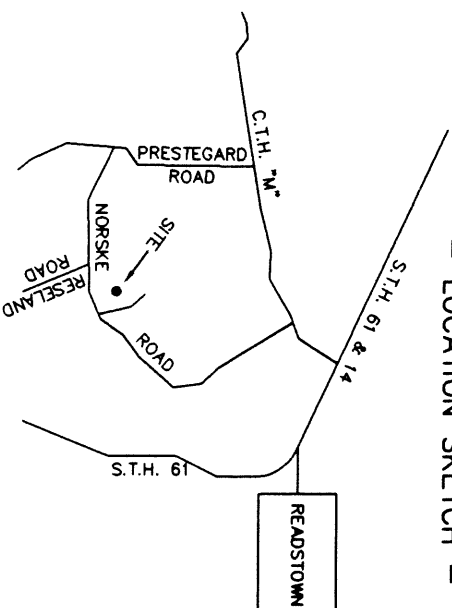

SITE SURVEY

FOR
CENTURYTEL - INC.
A PART OF THE SE1/4 OF THE NE1/4,
SECTION 13, T.11N., R.4W., TOWN OF
KICKAPOO, VERNON COUNTY, WISCONSIN

AERO-METRIC

Aero-Metric, Incorporated
Land Planning & Design Division
820-848-7708 800-472-5313 FAX (848-7708)
539 NORTH MADISON STREET CHILTON, WISCONSIN 53014

DWG. FILE: CTW40350 DATE: 12-15-98
PRJT. NO.: 2981119 REVISIONS:
DRAWN BY: S.F.S. CHECKED BY: C.A.K.
NOTEBOOK: P-200 PAGE(S): 65-69
SHEET 3 OF 3 **D-635**